


40 FT PORCH ROOF EXTENSION _____ Initials
(ONLY AVAILABLE WITH LEFT ROOF EXTENSION)

40 FT PORCH _____ Initials
 GABLE ENTRY SYSTEM _____ Initials

40 FT PORCH ROOF EXTENSION _____ Initials
(ONLY AVAILABLE WITH RIGHT ROOF EXTENSION)

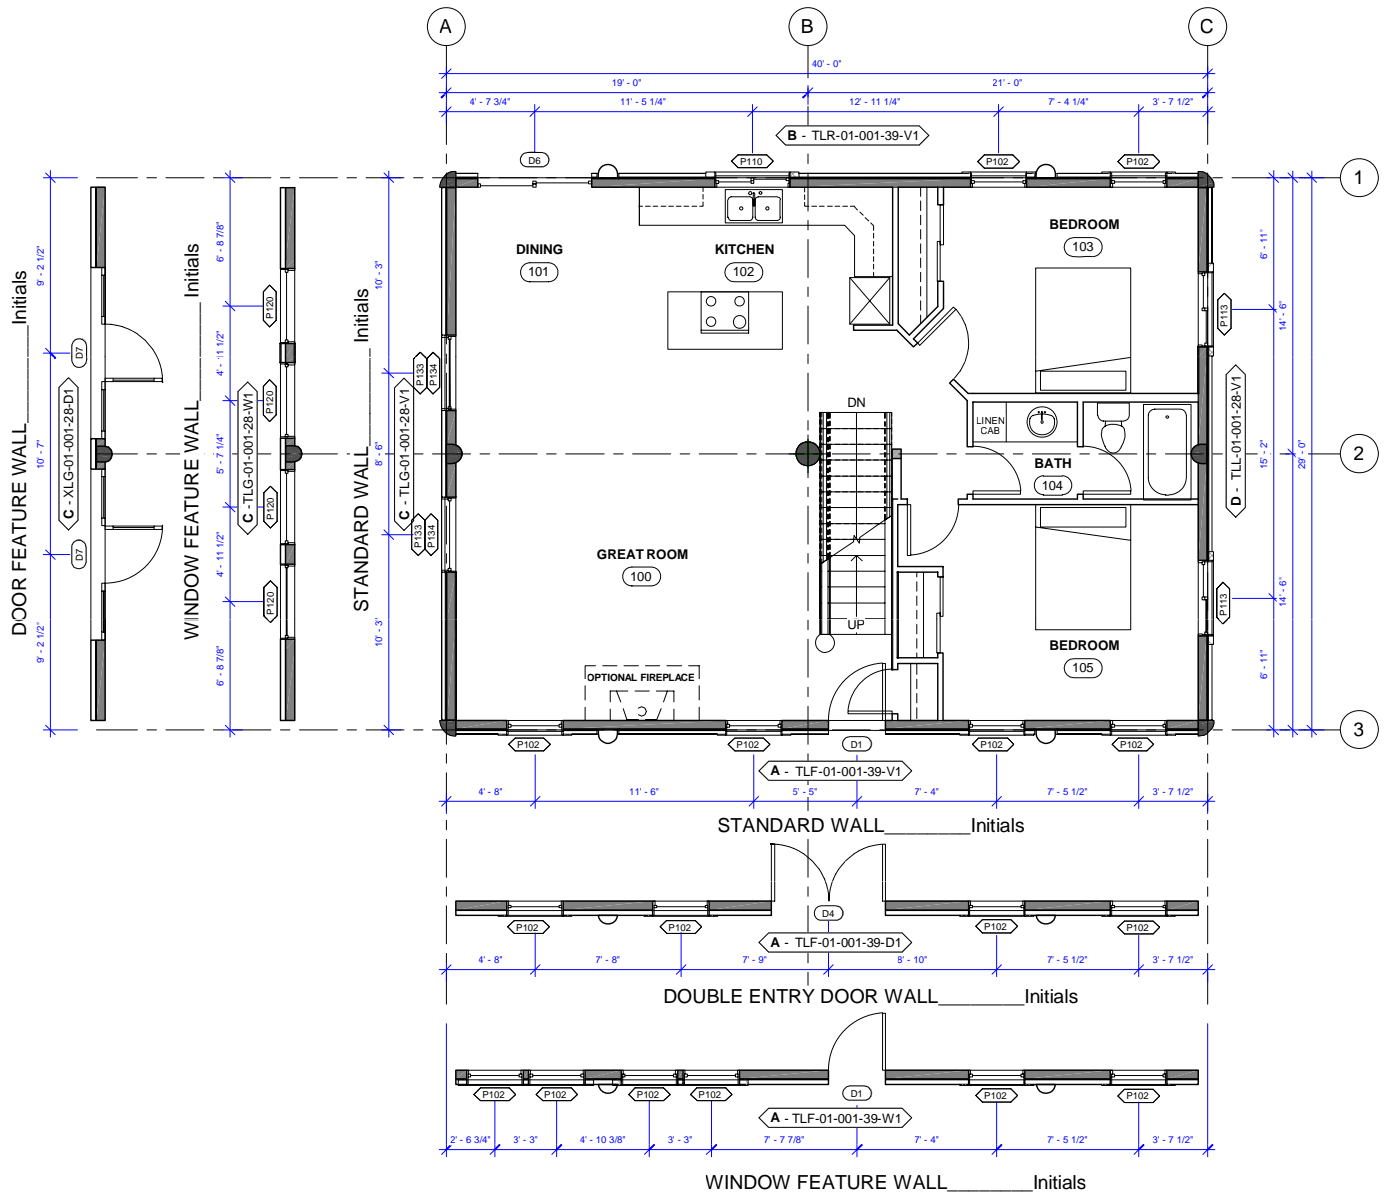

40 FT PORCH ROOF EXTENSION _____ Initials
(ONLY AVAILABLE WITH LEFT ROOF EXTENSION & 40 FT PORCH)

40 FT PORCH _____ Initials

40 FT PORCH ROOF EXTENSION _____ Initials
(ONLY AVAILABLE WITH RIGHT ROOF EXTENSION & 40 FT PORCH)

LEFT 8 FT ROOF EXTENSION _____ Initials

GABLE ENTRY SYSTEM _____ Initials

RIGHT 8 FT ROOF EXTENSION _____ Initials

LEFT ROOF PROW _____ Initials

FLIP PLAN (SIDE TO SIDE) _____ Initials

RIGHT ROOF PROW _____ Initials

WRAP AROUND PORCH _____ Initials

1160 SQ FT

PLAN AS SHOWN WORKS WITH:
 LOFTS 1, 2, 3, 4, 5, & 6
 BASEMENTS 1, 2, 3, & 4
 BECAUSE OF STAIR DIRECTION.

NOTE:

FULL CHIMNEY MAY
 CONFLICT WITH DORMER.



BIG HORN 1


SCALE: 1" = 10'-0"

V. 5.0

40 FT PORCH ROOF EXTENSION _____ Initials
(ONLY AVAILABLE WITH LEFT ROOF EXTENSION)

40 FT PORCH _____ Initials
GABLE ENTRY SYSTEM _____ Initials

40 FT PORCH ROOF EXTENSION _____ Initials
(ONLY AVAILABLE WITH RIGHT ROOF EXTENSION)

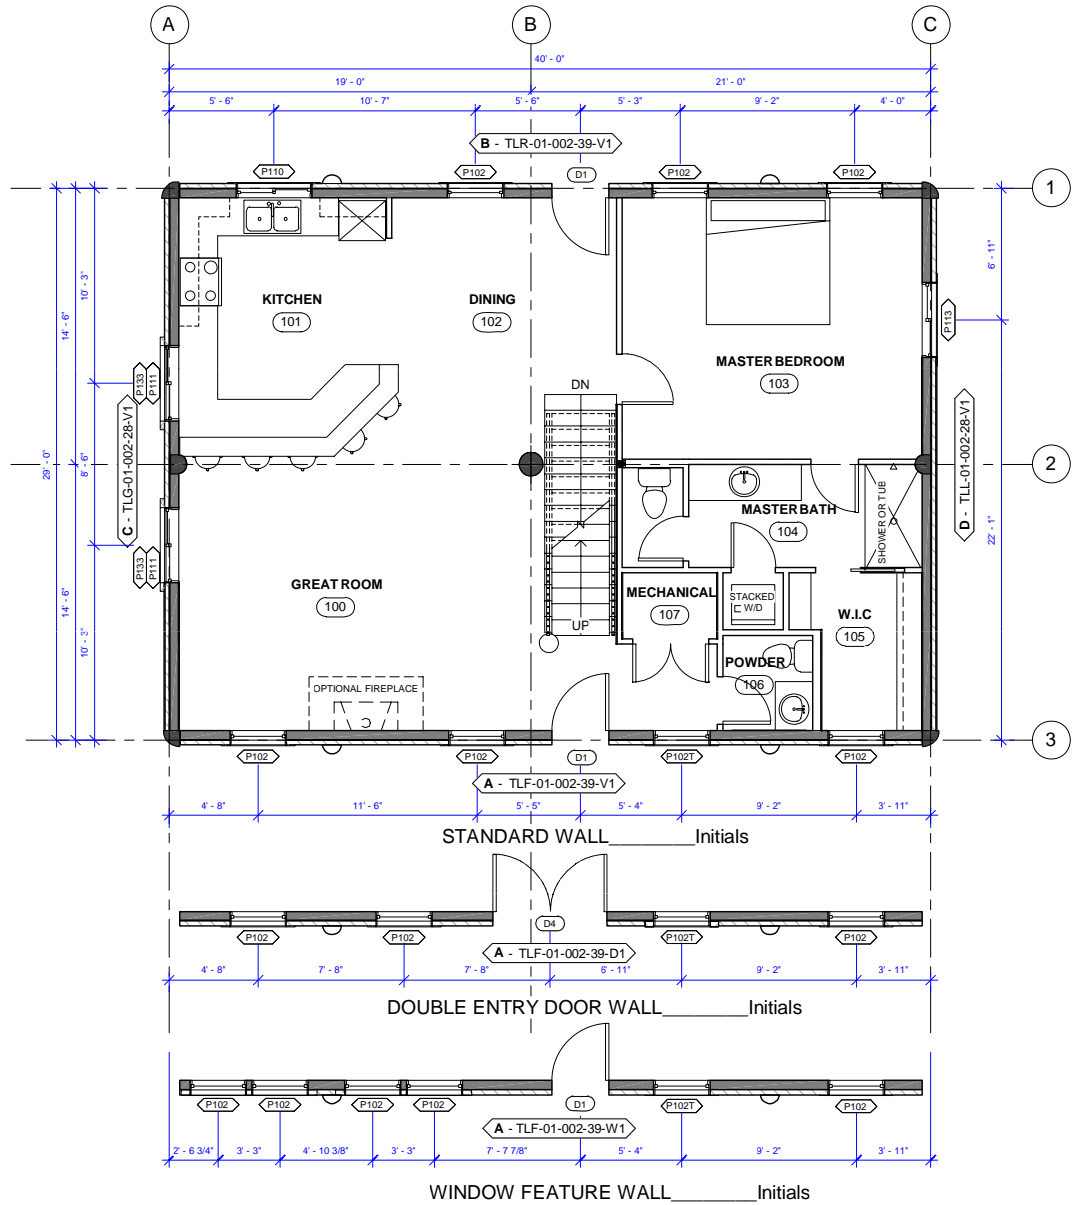

40 FT PORCH ROOF EXTENSION _____ Initials
(ONLY AVAILABLE WITH LEFT ROOF EXTENSION & 40 FT PORCH)

40 FT PORCH _____ Initials

40 FT PORCH ROOF EXTENSION _____ Initials
(ONLY AVAILABLE WITH RIGHT ROOF EXTENSION & 40 FT PORCH)

LEFT 8 FT ROOF EXTENSION _____ Initials

GABLE ENTRY SYSTEM _____ Initials

RIGHT 8 FT ROOF EXTENSION _____ Initials

LEFT ROOF PROW _____ Initials

FLIP PLAN (SIDE TO SIDE) _____ Initials

RIGHT ROOF PROW _____ Initials

WRAP AROUND PORCH _____ Initials

1160 SQ FT

PLAN AS SHOWN WORKS WITH:
 LOFTS 1, 2, 3, 4, 5, & 6
 BASEMENTS 1, 2, 3, & 4
 BECAUSE OF STAIR DIRECTION.

NOTE:


FULL CHIMNEY MAY
 CONFLICT WITH DORMER.

BIG HORN 2
 SCALE: 1" = 10'-0" **V. 5.0**

40 FT PORCH ROOF EXTENSION _____ Initials
 (ONLY AVAILABLE WITH LEFT ROOF EXTENSION)

40 FT PORCH _____ Initials
 GABLE ENTRY SYSTEM _____ Initials

40 FT PORCH ROOF EXTENSION _____ Initials
 (ONLY AVAILABLE WITH RIGHT ROOF EXTENSION)

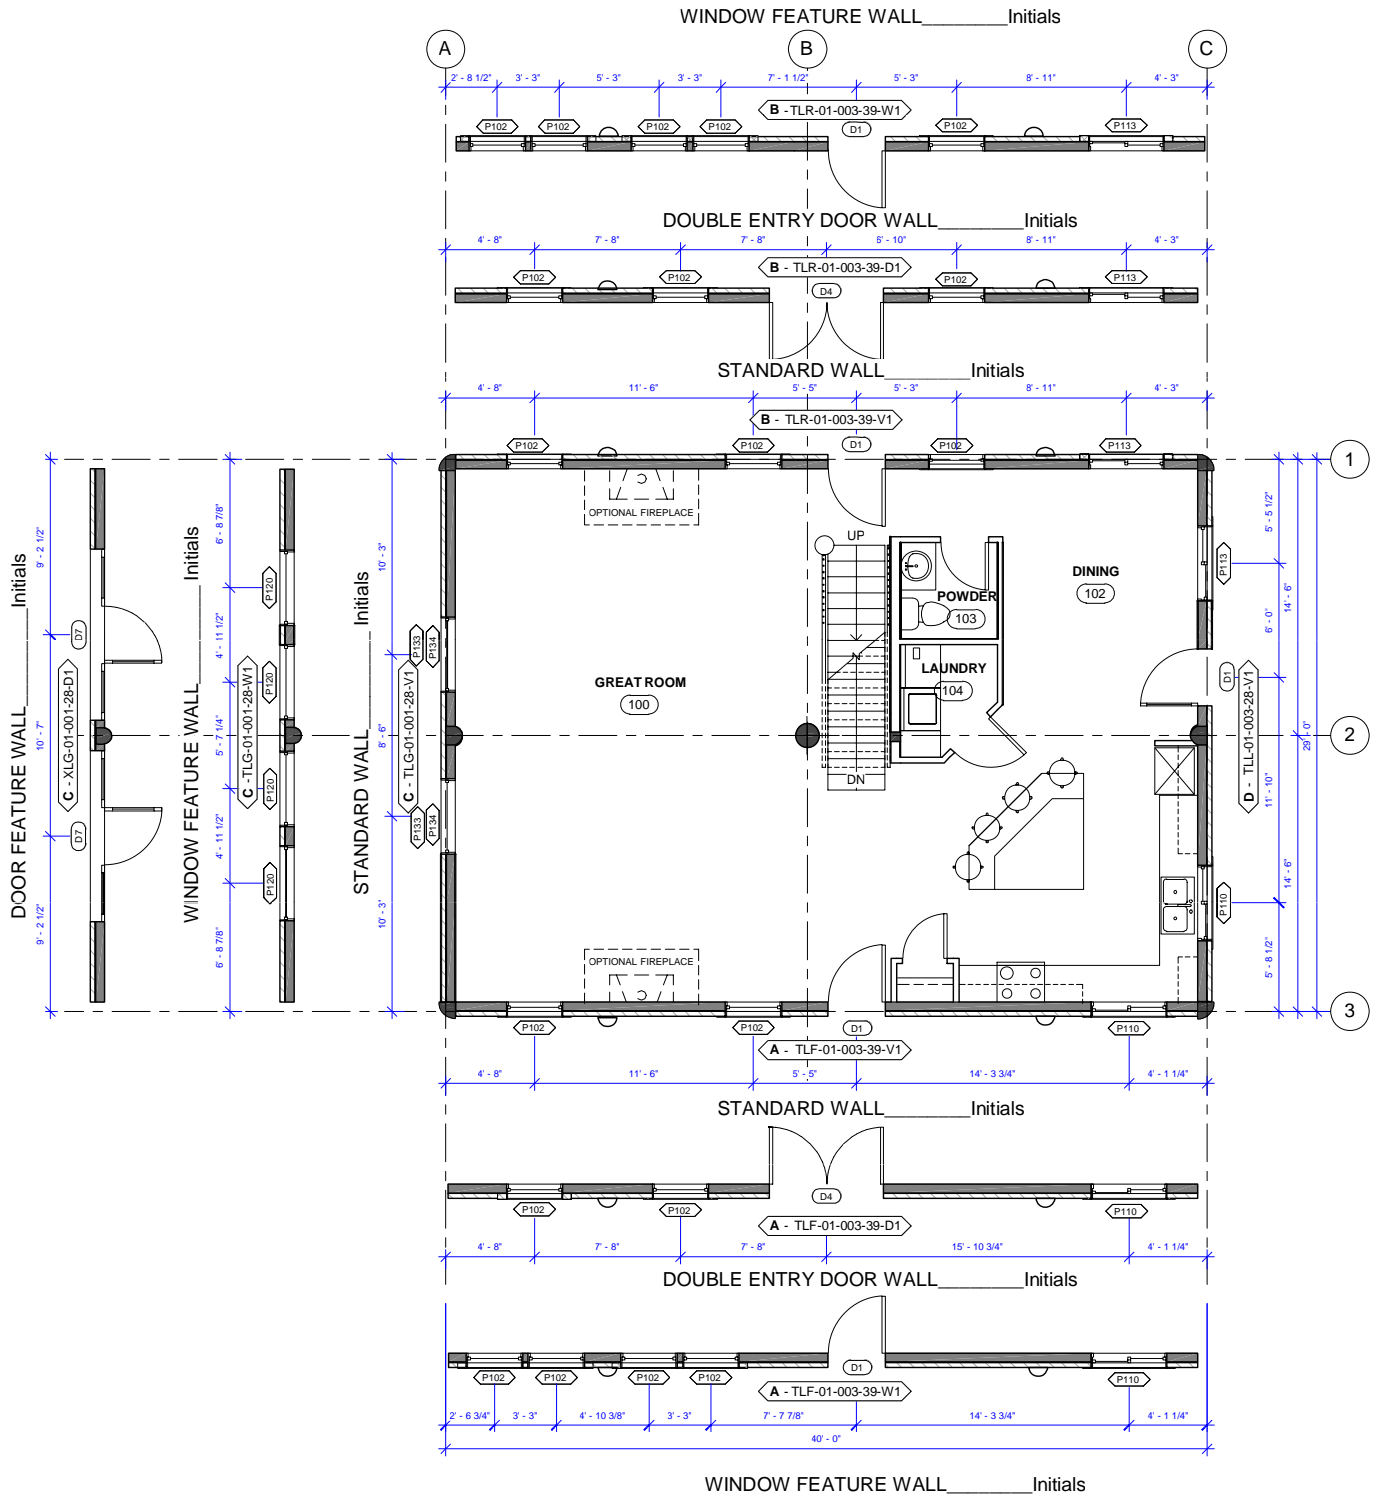

40 FT PORCH ROOF EXTENSION _____ Initials
 (ONLY AVAILABLE WITH LEFT ROOF EXTENSION & 40 FT PORCH)

40 FT PORCH _____ Initials

40 FT PORCH ROOF EXTENSION _____ Initials
 (ONLY AVAILABLE WITH RIGHT ROOF EXTENSION & 40 FT PORCH)

LEFT 8 FT ROOF EXTENSION _____ Initials

GABLE ENTRY SYSTEM _____ Initials

RIGHT 8 FT ROOF EXTENSION _____ Initials

LEFT ROOF PROW _____ Initials

FLIP PLAN (SIDE TO SIDE) _____ Initials

RIGHT ROOF PROW _____ Initials

WRAP AROUND PORCH _____ Initials

1160 SQ FT

PLAN AS SHOWN WORKS WITH:
 LOFTS 1M, 2M, 3M, 4M, 5M, & 6M
 BASEMENTS 1M, 2M, 3M, & 4M
 BECAUSE OF STAIR DIRECTION.

NOTE:

FULL CHIMNEY MAY
 CONFLICT WITH DORMER.



BIG HORN 3

SCALE: 1" = 10'-0"

V. 5.0

40 FT PORCH ROOF EXTENSION _____ Initials


(ONLY AVAILABLE WITH LEFT ROOF EXTENSION)

40 FT PORCH _____ Initials

GABLE ENTRY SYSTEM _____ Initials

40 FT PORCH ROOF EXTENSION _____ Initials

(ONLY AVAILABLE WITH RIGHT ROOF EXTENSION)

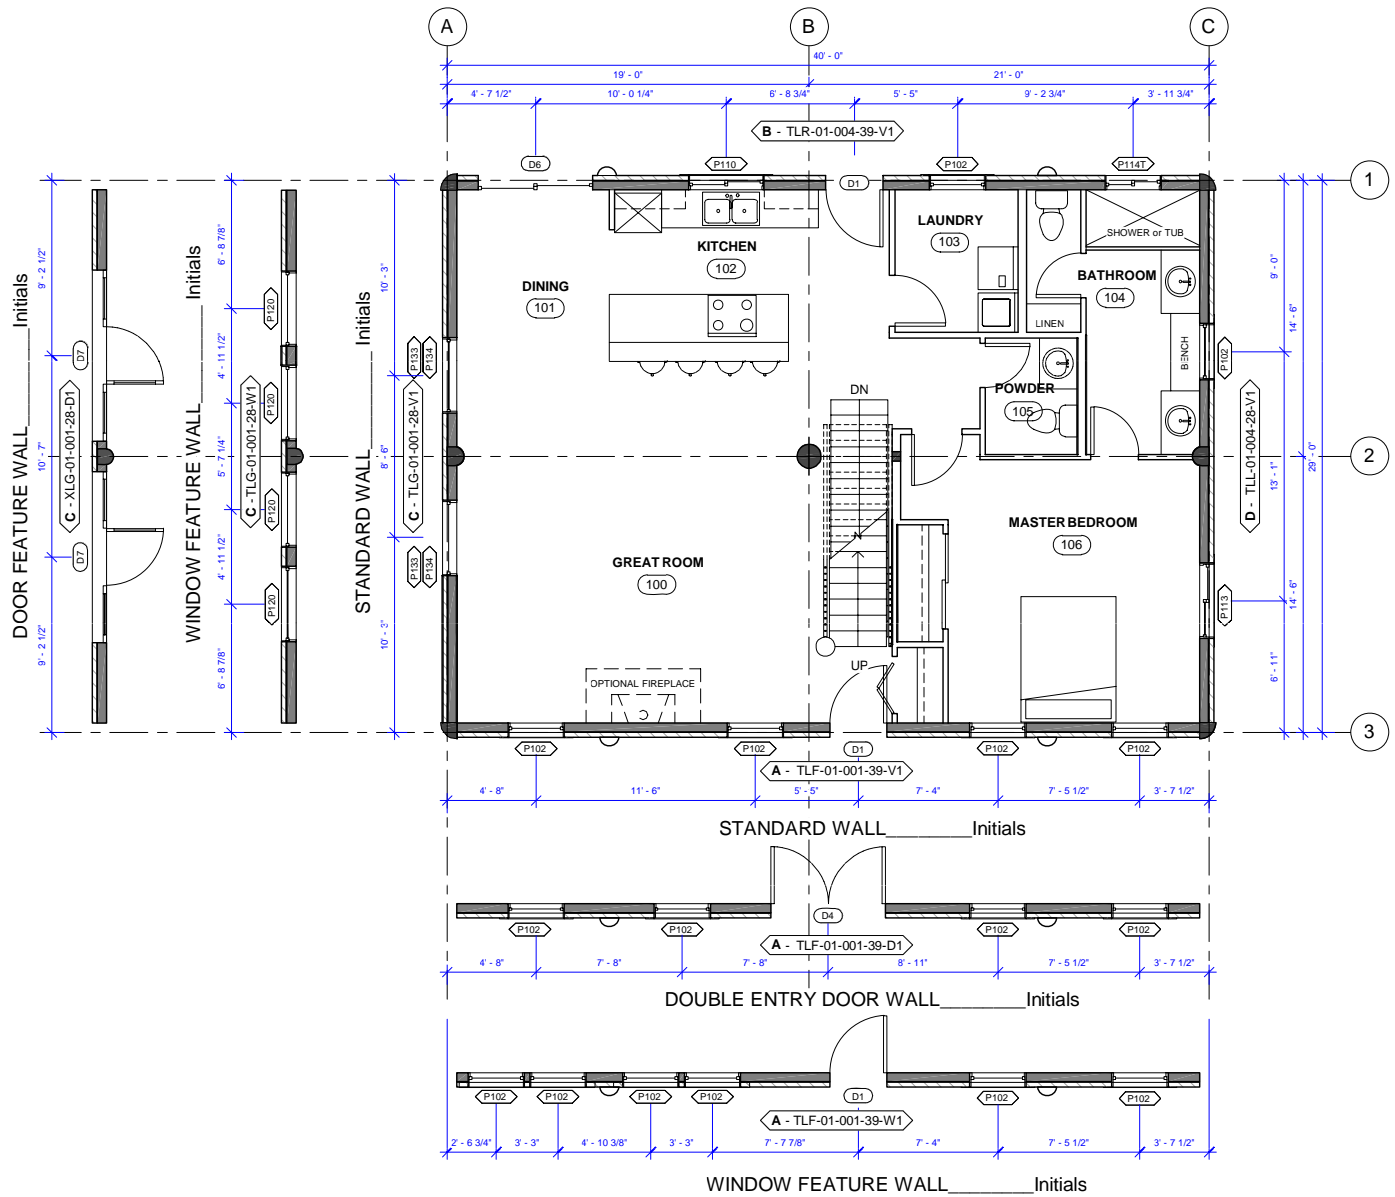

40 FT PORCH ROOF EXTENSION _____ Initials

(ONLY AVAILABLE WITH LEFT ROOF EXTENSION & 40 FT PORCH)

40 FT PORCH _____ Initials

GABLE ENTRY SYSTEM _____ Initials

40 FT PORCH ROOF EXTENSION _____ Initials

(ONLY AVAILABLE WITH RIGHT ROOF EXTENSION & 40 FT PORCH)

LEFT 8 FT ROOF EXTENSION _____ Initials

RIGHT 8 FT ROOF EXTENSION _____ Initials

LEFT ROOF PROW _____ Initials

FLIP PLAN (SIDE TO SIDE) _____ Initials

RIGHT ROOF PROW _____ Initials

WRAP AROUND PORCH _____ Initials

1160 SQ FT

PLAN AS SHOWN WORKS WITH:
LOFTS 1, 2, 3, 4, 5, & 6
BASEMENTS 1, 2, 3, & 4
BECAUSE OF STAIR DIRECTION.

NOTE:


FULL CHIMNEY MAY
CONFLICT WITH DORMER.

WHISPER CREEK LOG HOMES
BIG HORN 4
SCALE: 1" = 10'-0"
V. 5.0

40 FT PORCH ROOF EXTENSION _____ Initials
 (ONLY AVAILABLE WITH LEFT ROOF EXTENSION)

40 FT PORCH _____ Initials
 GABLE ENTRY SYSTEM _____ Initials

40 FT PORCH ROOF EXTENSION _____ Initials
 (ONLY AVAILABLE WITH RIGHT ROOF EXTENSION)

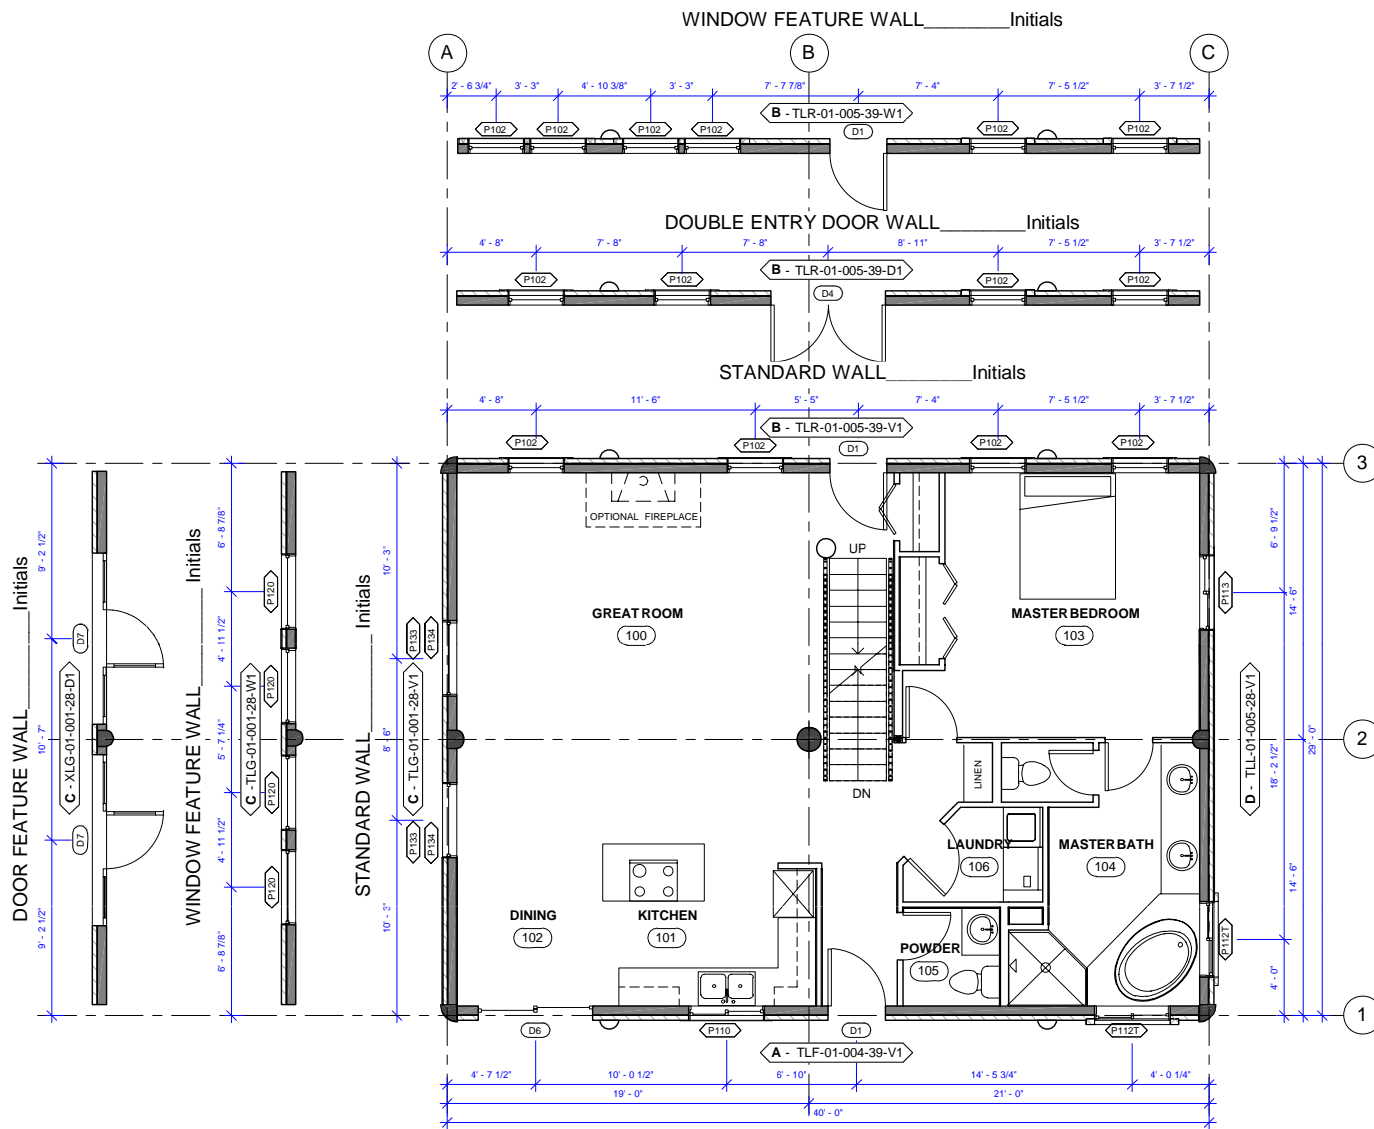

40 FT PORCH ROOF EXTENSION _____ Initials
 (ONLY AVAILABLE WITH LEFT ROOF EXTENSION & 40 FT PORCH)

40 FT PORCH _____ Initials
 GABLE ENTRY SYSTEM _____ Initials

40 FT PORCH ROOF EXTENSION _____ Initials
 (ONLY AVAILABLE WITH RIGHT ROOF EXTENSION & 40 FT PORCH)

LEFT 8 FT ROOF EXTENSION _____ Initials

RIGHT 8 FT ROOF EXTENSION _____ Initials

LEFT ROOF PROW _____ Initials

FLIP PLAN (SIDE TO SIDE) _____ Initials

RIGHT ROOF PROW _____ Initials

WRAP AROUND PORCH _____ Initials

1160 SQ FT

PLAN AS SHOWN WORKS WITH:
 LOFTS 1M, 2M, 3M, 4M, 5M, & 6M
 BASEMENTS 1M, 2M, 3M, & 4M
 BECAUSE OF STAIR DIRECTION.

NOTE:

FULL CHIMNEY MAY
 CONFLICT WITH DORMER



BIG HORN 5

SCALE: 1" = 10'-0"

V. 5.0

40 FT PORCH ROOF EXTENSION _____Initials


(ONLY AVAILABLE WITH LEFT ROOF EXTENSION)

40 FT PORCH _____Initials

GABLE ENTRY SYSTEM _____Initials

40 FT PORCH ROOF EXTENSION _____Initials

(ONLY AVAILABLE WITH RIGHT ROOF EXTENSION)

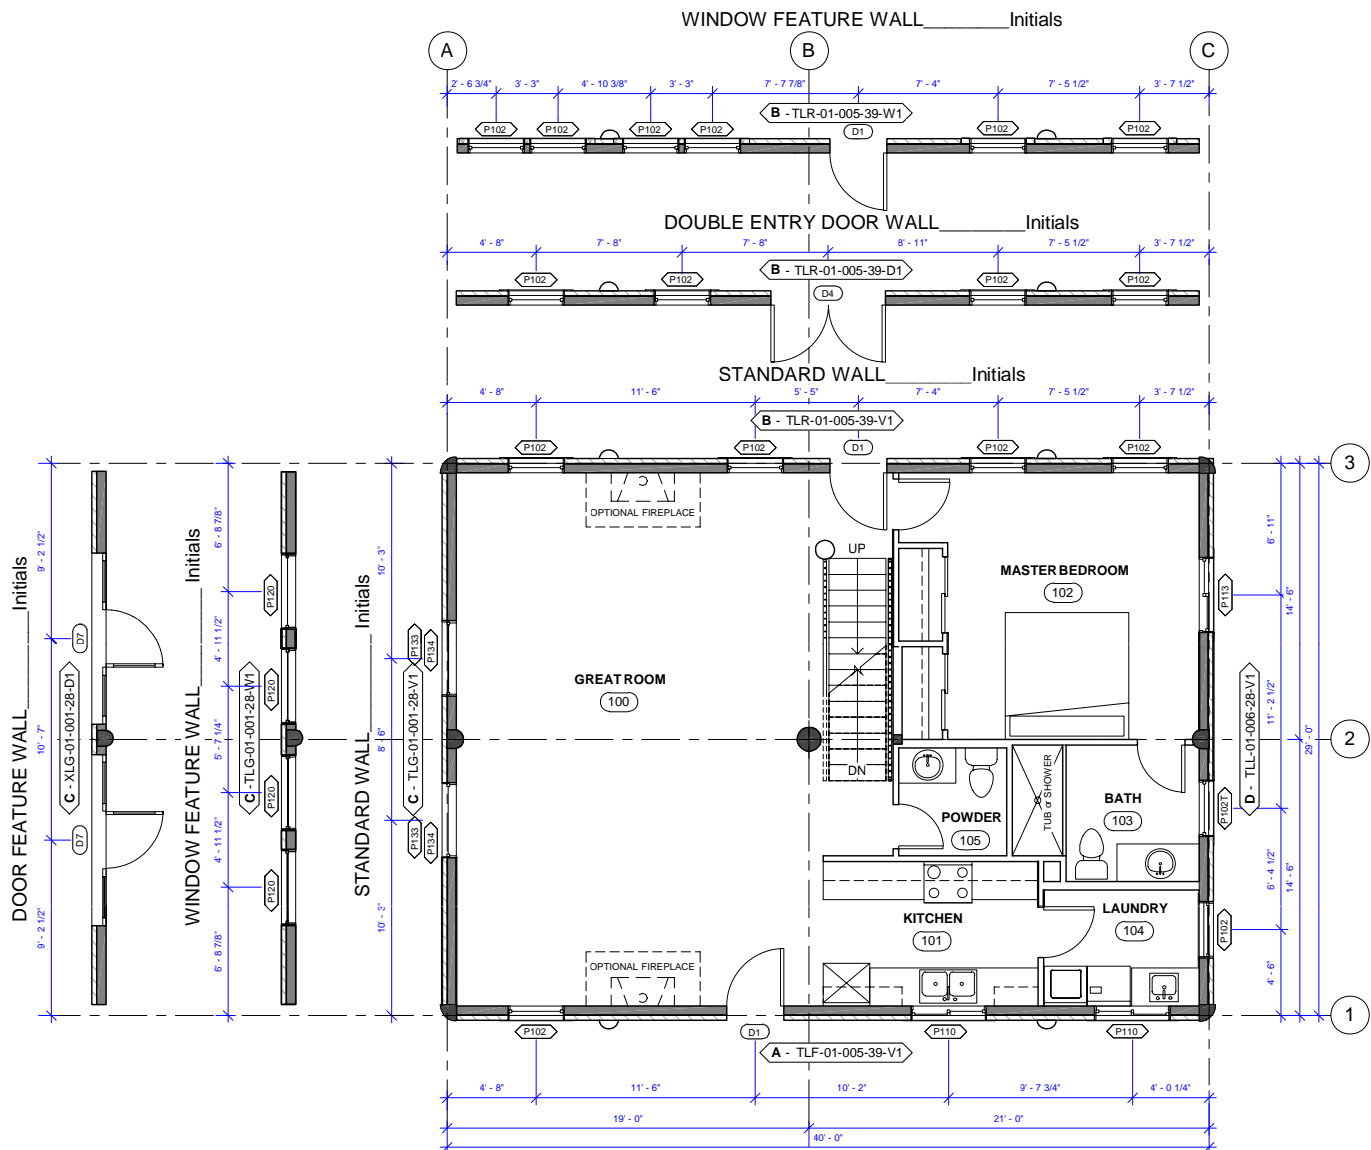

40 FT PORCH ROOF EXTENSION _____Initials

(ONLY AVAILABLE WITH LEFT ROOF EXTENSION & 40 FT PORCH)

LEFT 8 FT ROOF EXTENSION _____Initials

LEFT ROOF PROW _____Initials

WRAP AROUND PORCH _____Initials

40 FT PORCH _____Initials

GABLE ENTRY SYSTEM _____Initials

FLIP PLAN (SIDE TO SIDE) _____Initials

40 FT PORCH ROOF EXTENSION _____Initials

(ONLY AVAILABLE WITH RIGHT ROOF EXTENSION & 40 FT PORCH)

RIGHT 8 FT ROOF EXTENSION _____Initials

RIGHT ROOF PROW _____Initials

1160 SQ FT

PLAN AS SHOWN WORKS WITH:
LOFTS 1M, 2M, 3M, 4M, 5M, & 6M
BASEMENTS 1M, 2M, 3M, & 4M
BECAUSE OF STAIR DIRECTION.

NOTE:

FULL CHIMNEY MAY
CONFLICT WITH DORMER.



BIG HORN 6


SCALE: 1" = 10'-0"

V. 5.0

40 FT PORCH ROOF EXTENSION _____ Initials
 (ONLY AVAILABLE WITH LEFT ROOF EXTENSION)

40 FT PORCH _____ Initials
 GABLE ENTRY SYSTEM _____ Initials

40 FT PORCH ROOF EXTENSION _____ Initials
 (ONLY AVAILABLE WITH RIGHT ROOF EXTENSION)

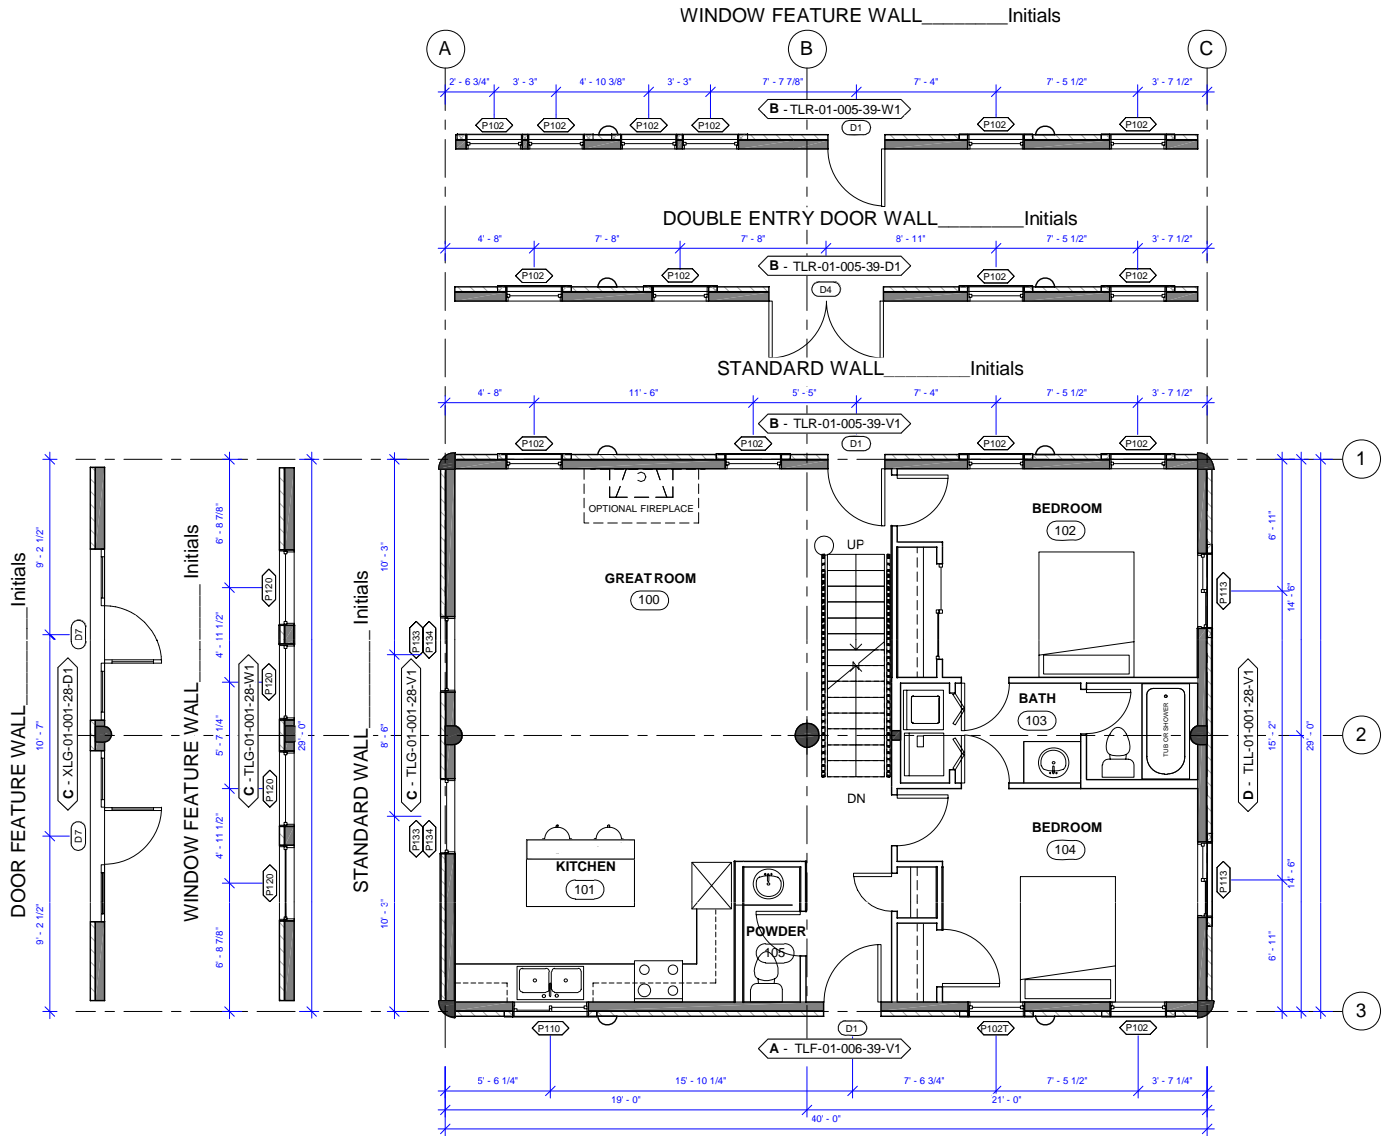

40 FT PORCH ROOF EXTENSION _____ Initials
 (ONLY AVAILABLE WITH LEFT ROOF EXTENSION & 40 FT PORCH)

40 FT PORCH _____ Initials
 GABLE ENTRY SYSTEM _____ Initials

40 FT PORCH ROOF EXTENSION _____ Initials
 (ONLY AVAILABLE WITH RIGHT ROOF EXTENSION & 40 FT PORCH)

LEFT 8 FT ROOF EXTENSION _____ Initials

RIGHT 8 FT ROOF EXTENSION _____ Initials

LEFT ROOF PROW _____ Initials

FLIP PLAN (SIDE TO SIDE) _____ Initials

RIGHT ROOF PROW _____ Initials

WRAP AROUND PORCH _____ Initials

1160 SQ FT

PLAN AS SHOWN WORKS WITH:
 LOFTS 1M, 2M, 3M, 4M, 5M, & 6M
 BASEMENTS 1M, 2M, 3M, & 4M
 BECAUSE OF STAIR DIRECTION.

NOTE:

FULL CHIMNEY MAY
 CONFLICT WITH DORMER.



BIG HORN 7


SCALE: 1" = 10'-0"

V. 5.0

40 FT PORCH ROOF EXTENSION _____ Initials
 (ONLY AVAILABLE WITH LEFT ROOF EXTENSION)

40 FT PORCH _____ Initials
 GABLE ENTRY SYSTEM _____ Initials

40 FT PORCH ROOF EXTENSION _____ Initials
 (ONLY AVAILABLE WITH RIGHT ROOF EXTENSION)

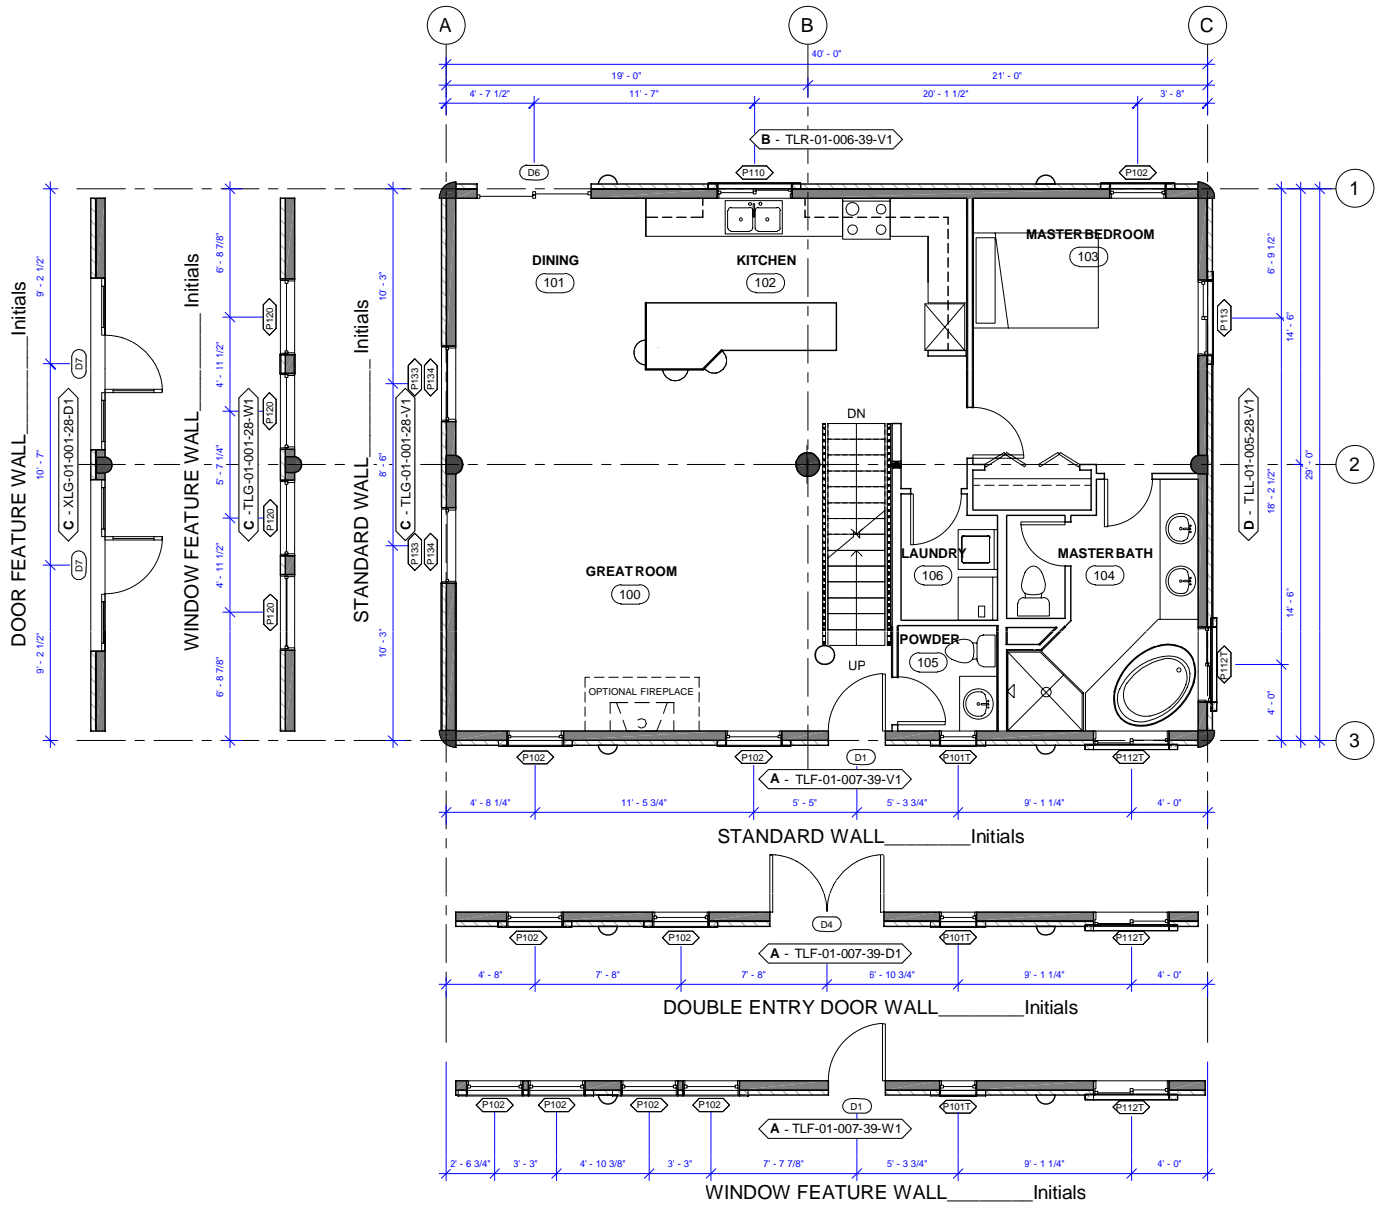

40 FT PORCH ROOF EXTENSION _____ Initials
 (ONLY AVAILABLE WITH LEFT ROOF EXTENSION & 40 FT PORCH)

40 FT PORCH _____ Initials

40 FT PORCH ROOF EXTENSION _____ Initials
 (ONLY AVAILABLE WITH RIGHT ROOF EXTENSION & 40 FT PORCH)

LEFT 8 FT ROOF EXTENSION _____ Initials

GABLE ENTRY SYSTEM _____ Initials

RIGHT 8 FT ROOF EXTENSION _____ Initials

LEFT ROOF PROW _____ Initials

FLIP PLAN (SIDE TO SIDE) _____ Initials

RIGHT ROOF PROW _____ Initials

WRAP AROUND PORCH _____ Initials

1160 SQ FT

PLAN AS SHOWN WORKS WITH:
 LOFTS 1, 2, 3, 4, 5, & 6
 BASEMENTS 1, 2, 3, & 4
 BECAUSE OF STAIR DIRECTION.

NOTE:

FULL CHIMNEY MAY
 CONFLICT WITH DORMER.

BIG HORN 8
 SCALE: 1" = 10'-0"
 V. 5.0

40 FT PORCH ROOF EXTENSION _____ Initials


(ONLY AVAILABLE WITH LEFT ROOF EXTENSION)

40 FT PORCH _____ Initials

GABLE ENTRY SYSTEM _____ Initials

40 FT PORCH ROOF EXTENSION _____ Initials

(ONLY AVAILABLE WITH RIGHT ROOF EXTENSION)

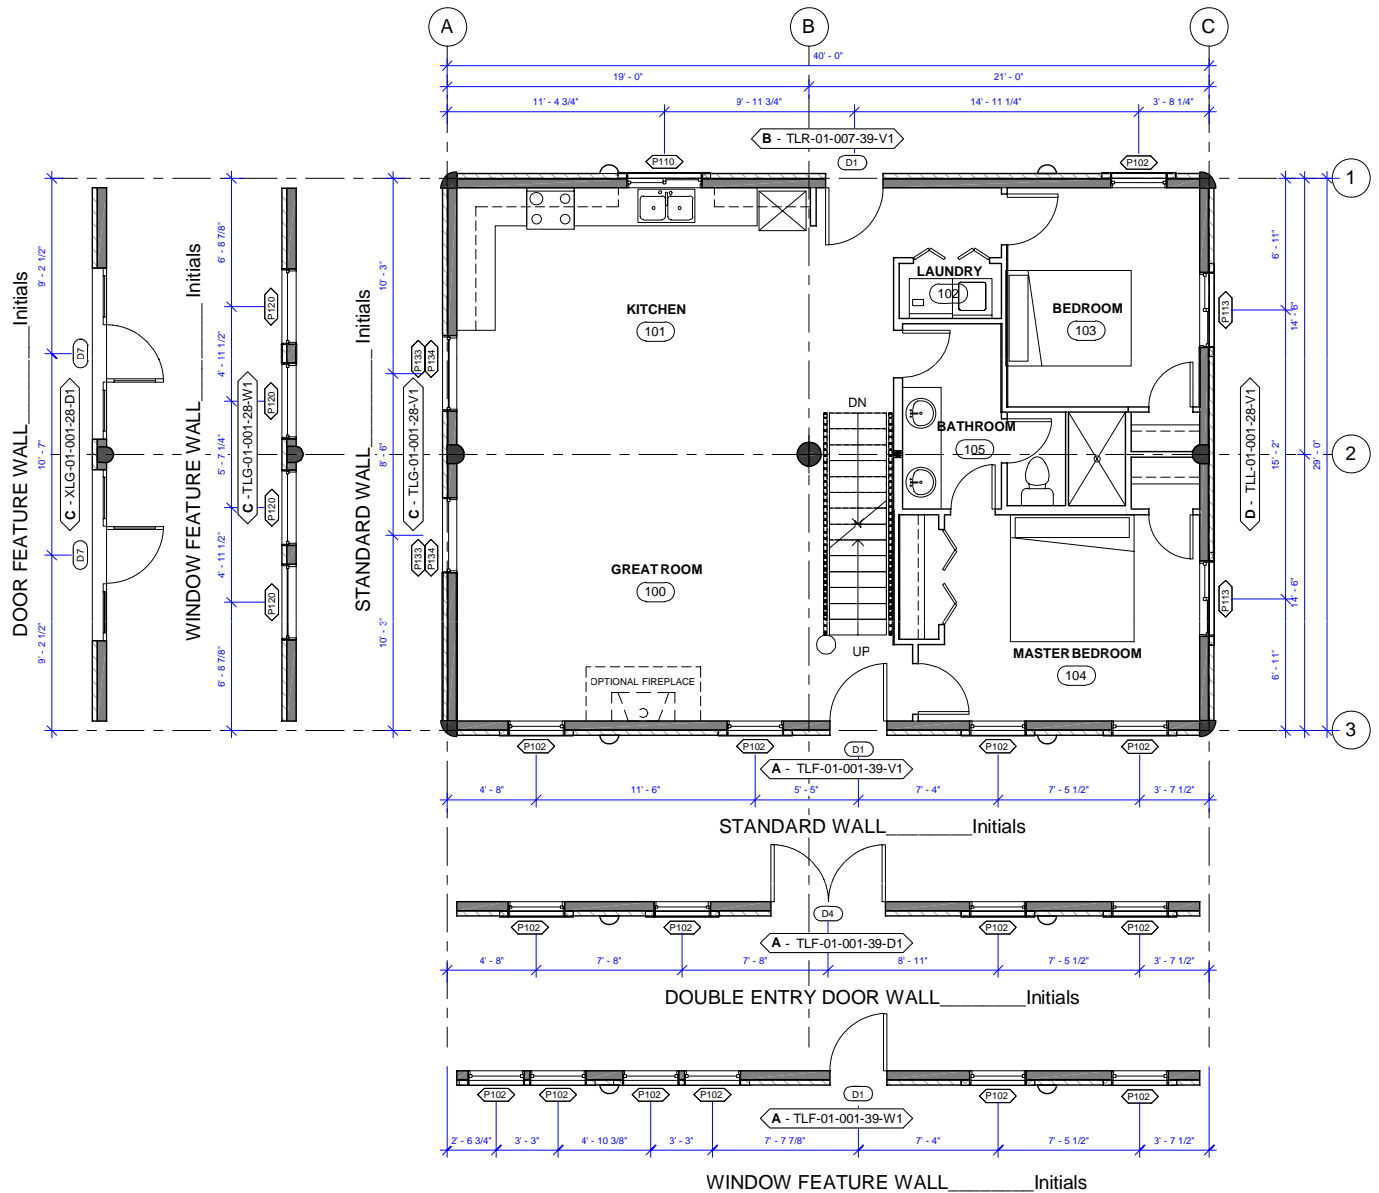

40 FT PORCH ROOF EXTENSION _____ Initials

(ONLY AVAILABLE WITH LEFT ROOF EXTENSION & 40 FT PORCH)

40 FT PORCH _____ Initials

40 FT PORCH ROOF EXTENSION _____ Initials

(ONLY AVAILABLE WITH RIGHT ROOF EXTENSION & 40 FT PORCH)

LEFT 8 FT ROOF EXTENSION _____ Initials

GABLE ENTRY SYSTEM _____ Initials

RIGHT 8 FT ROOF EXTENSION _____ Initials

LEFT ROOF PROW _____ Initials

FLIP PLAN (SIDE TO SIDE) _____ Initials

RIGHT ROOF PROW _____ Initials

WRAP AROUND PORCH _____ Initials

1160 SQ FT

PLAN AS SHOWN WORKS WITH:
LOFTS 1, 2, 3, 4, 5, & 6
BASEMENTS 1, 2, 3, & 4
BECAUSE OF STAIR DIRECTION.

NOTE:

FULL CHIMNEY MAY
CONFLICT WITH DORMER.



BIG HORN 9

SCALE: 1" = 10'-0"

V. 5.0

40 FT PORCH ROOF EXTENSION _____ Initials


(ONLY AVAILABLE WITH LEFT ROOF EXTENSION)

40 FT PORCH _____ Initials

GABLE ENTRY SYSTEM _____ Initials

40 FT PORCH ROOF EXTENSION _____ Initials

(ONLY AVAILABLE WITH RIGHT ROOF EXTENSION)

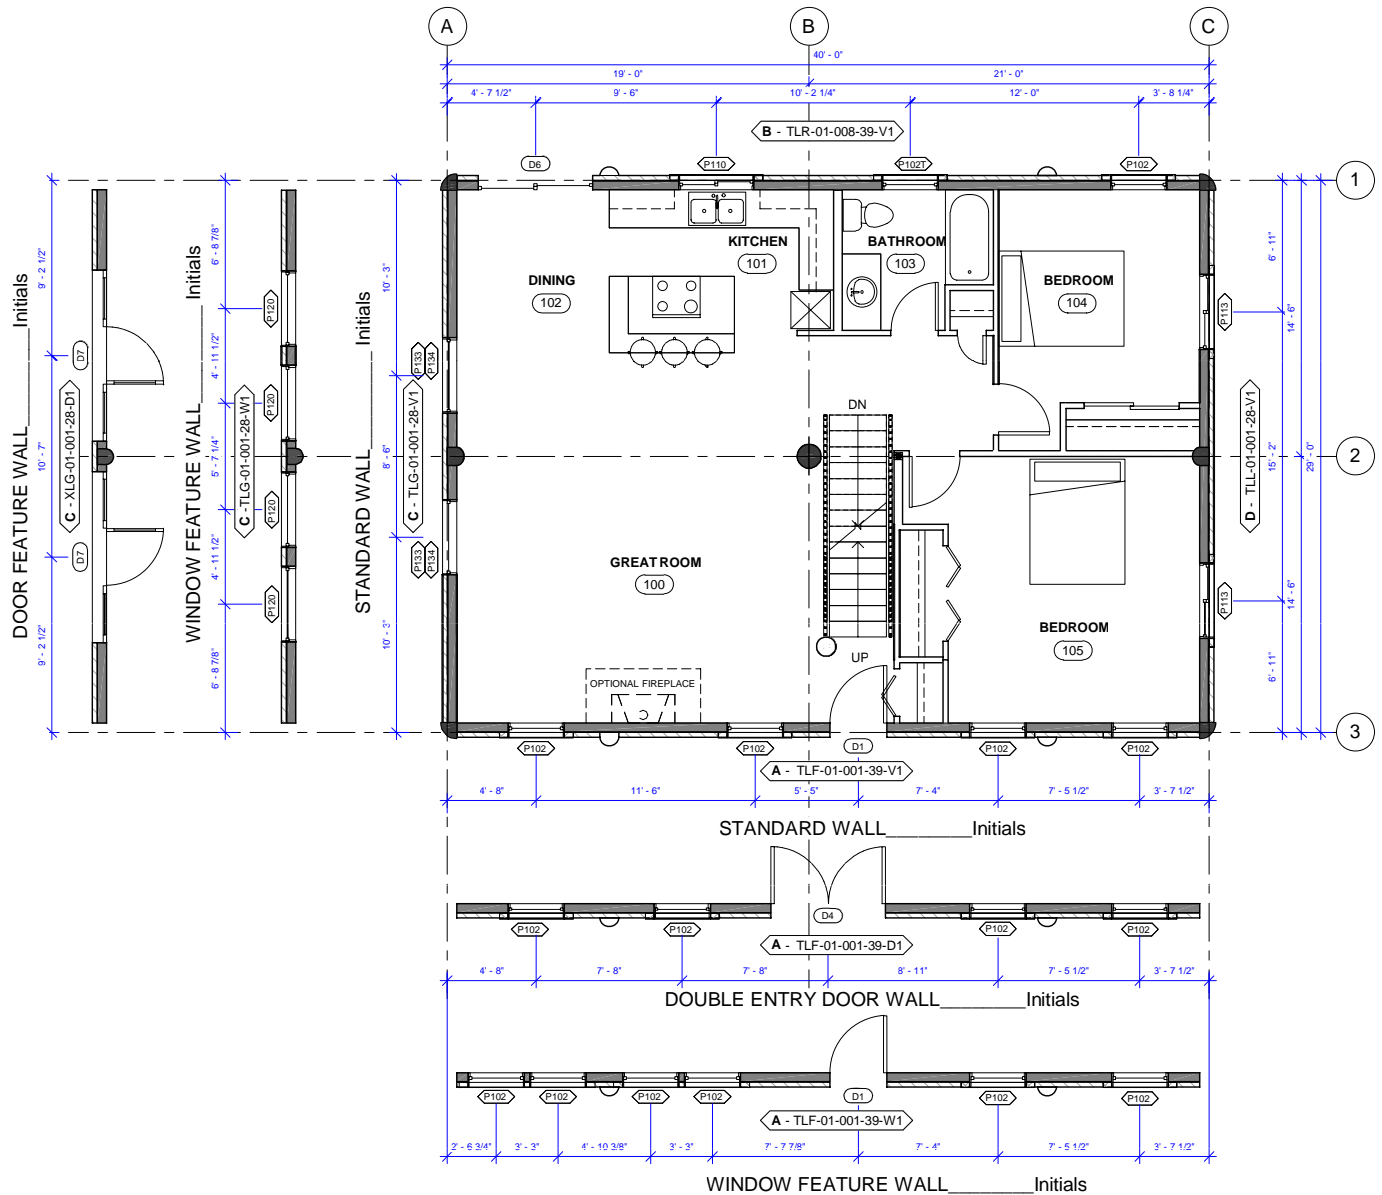

40 FT PORCH ROOF EXTENSION _____ Initials

(ONLY AVAILABLE WITH LEFT ROOF EXTENSION & 40 FT PORCH)

40 FT PORCH _____ Initials

GABLE ENTRY SYSTEM _____ Initials

40 FT PORCH ROOF EXTENSION _____ Initials

(ONLY AVAILABLE WITH RIGHT ROOF EXTENSION & 40 FT PORCH)

LEFT 8 FT ROOF EXTENSION _____ Initials

RIGHT 8 FT ROOF EXTENSION _____ Initials

LEFT ROOF PROW _____ Initials

FLIP PLAN (SIDE TO SIDE) _____ Initials

RIGHT ROOF PROW _____ Initials

WRAP AROUND PORCH _____ Initials

1160 SQ FT

PLAN AS SHOWN WORKS WITH:
LOFTS 1, 2, 3, 4, 5, & 6
BASEMENTS 1, 2, 3, & 4
BECAUSE OF STAIR DIRECTION.

NOTE:

FULL CHIMNEY MAY
CONFLICT WITH DORMER.

**WHISPER
CREEK LOG HOMES**

BIG HORN 10

SCALE: 1" = 10'-0" **V. 5.0**